


Free Standing Flue System (Concept Only)

NOTE: To Be Constructed to Clients Requirements & Engineered to suit Installation
DISCLAIMER: Concept Only & Requires Engineering.

NOTE:
Will Require Engineering for each Installation

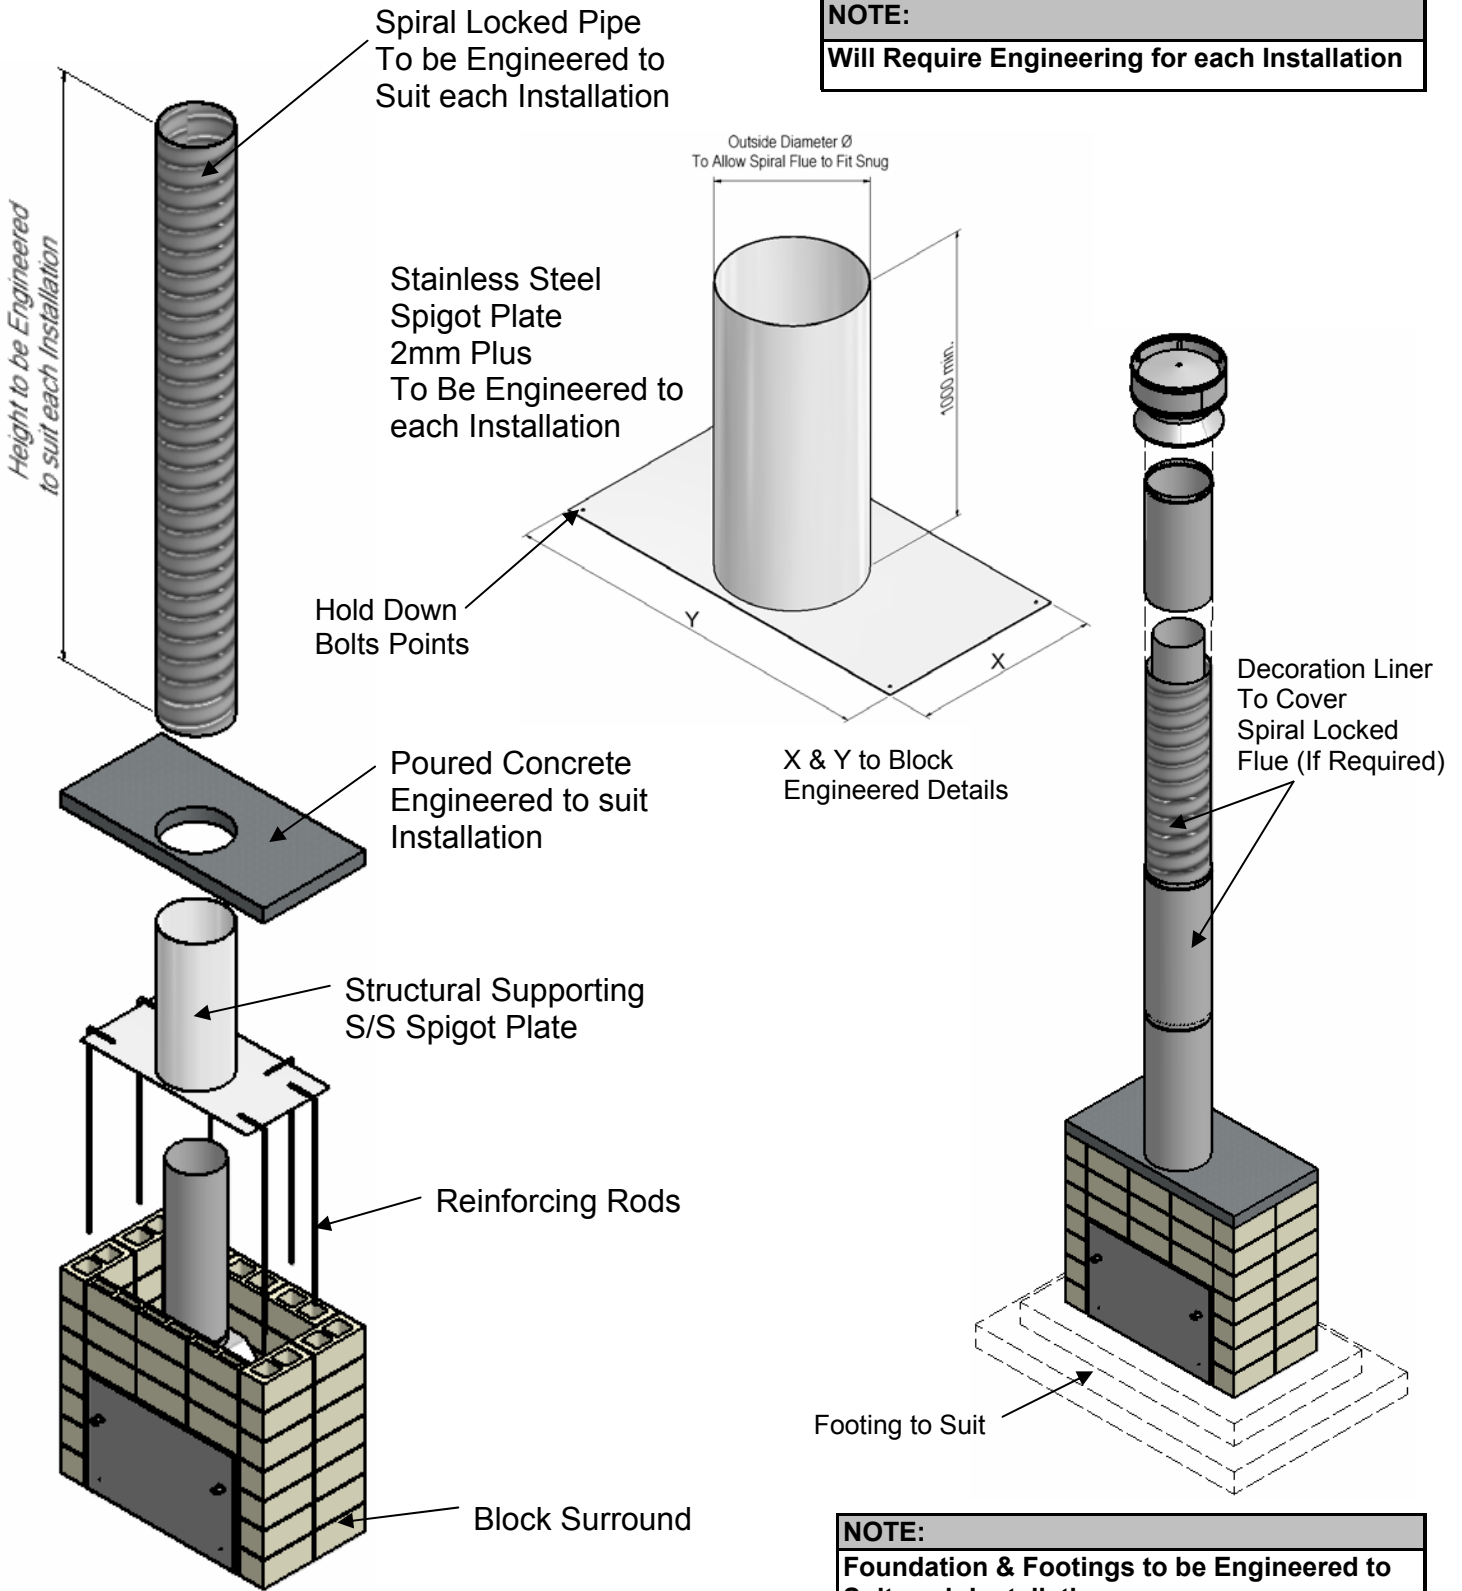

NOTE:
Foundation & Footings to be Engineered to Suit each Installation

Due to continued product improvement, Warmington Ind LTD reserves the right to change product specifications without prior notification.